


1 SITE PLAN  
1:320

**PARKING COUNT**  
5,695 SF

	EXISTING	REQUIRED	PROPOSED
STANDARD SPACES:	54	52	51
ACCESSIBLE SPACES:	3	2	4
TOTAL SPACES:	57	54	55




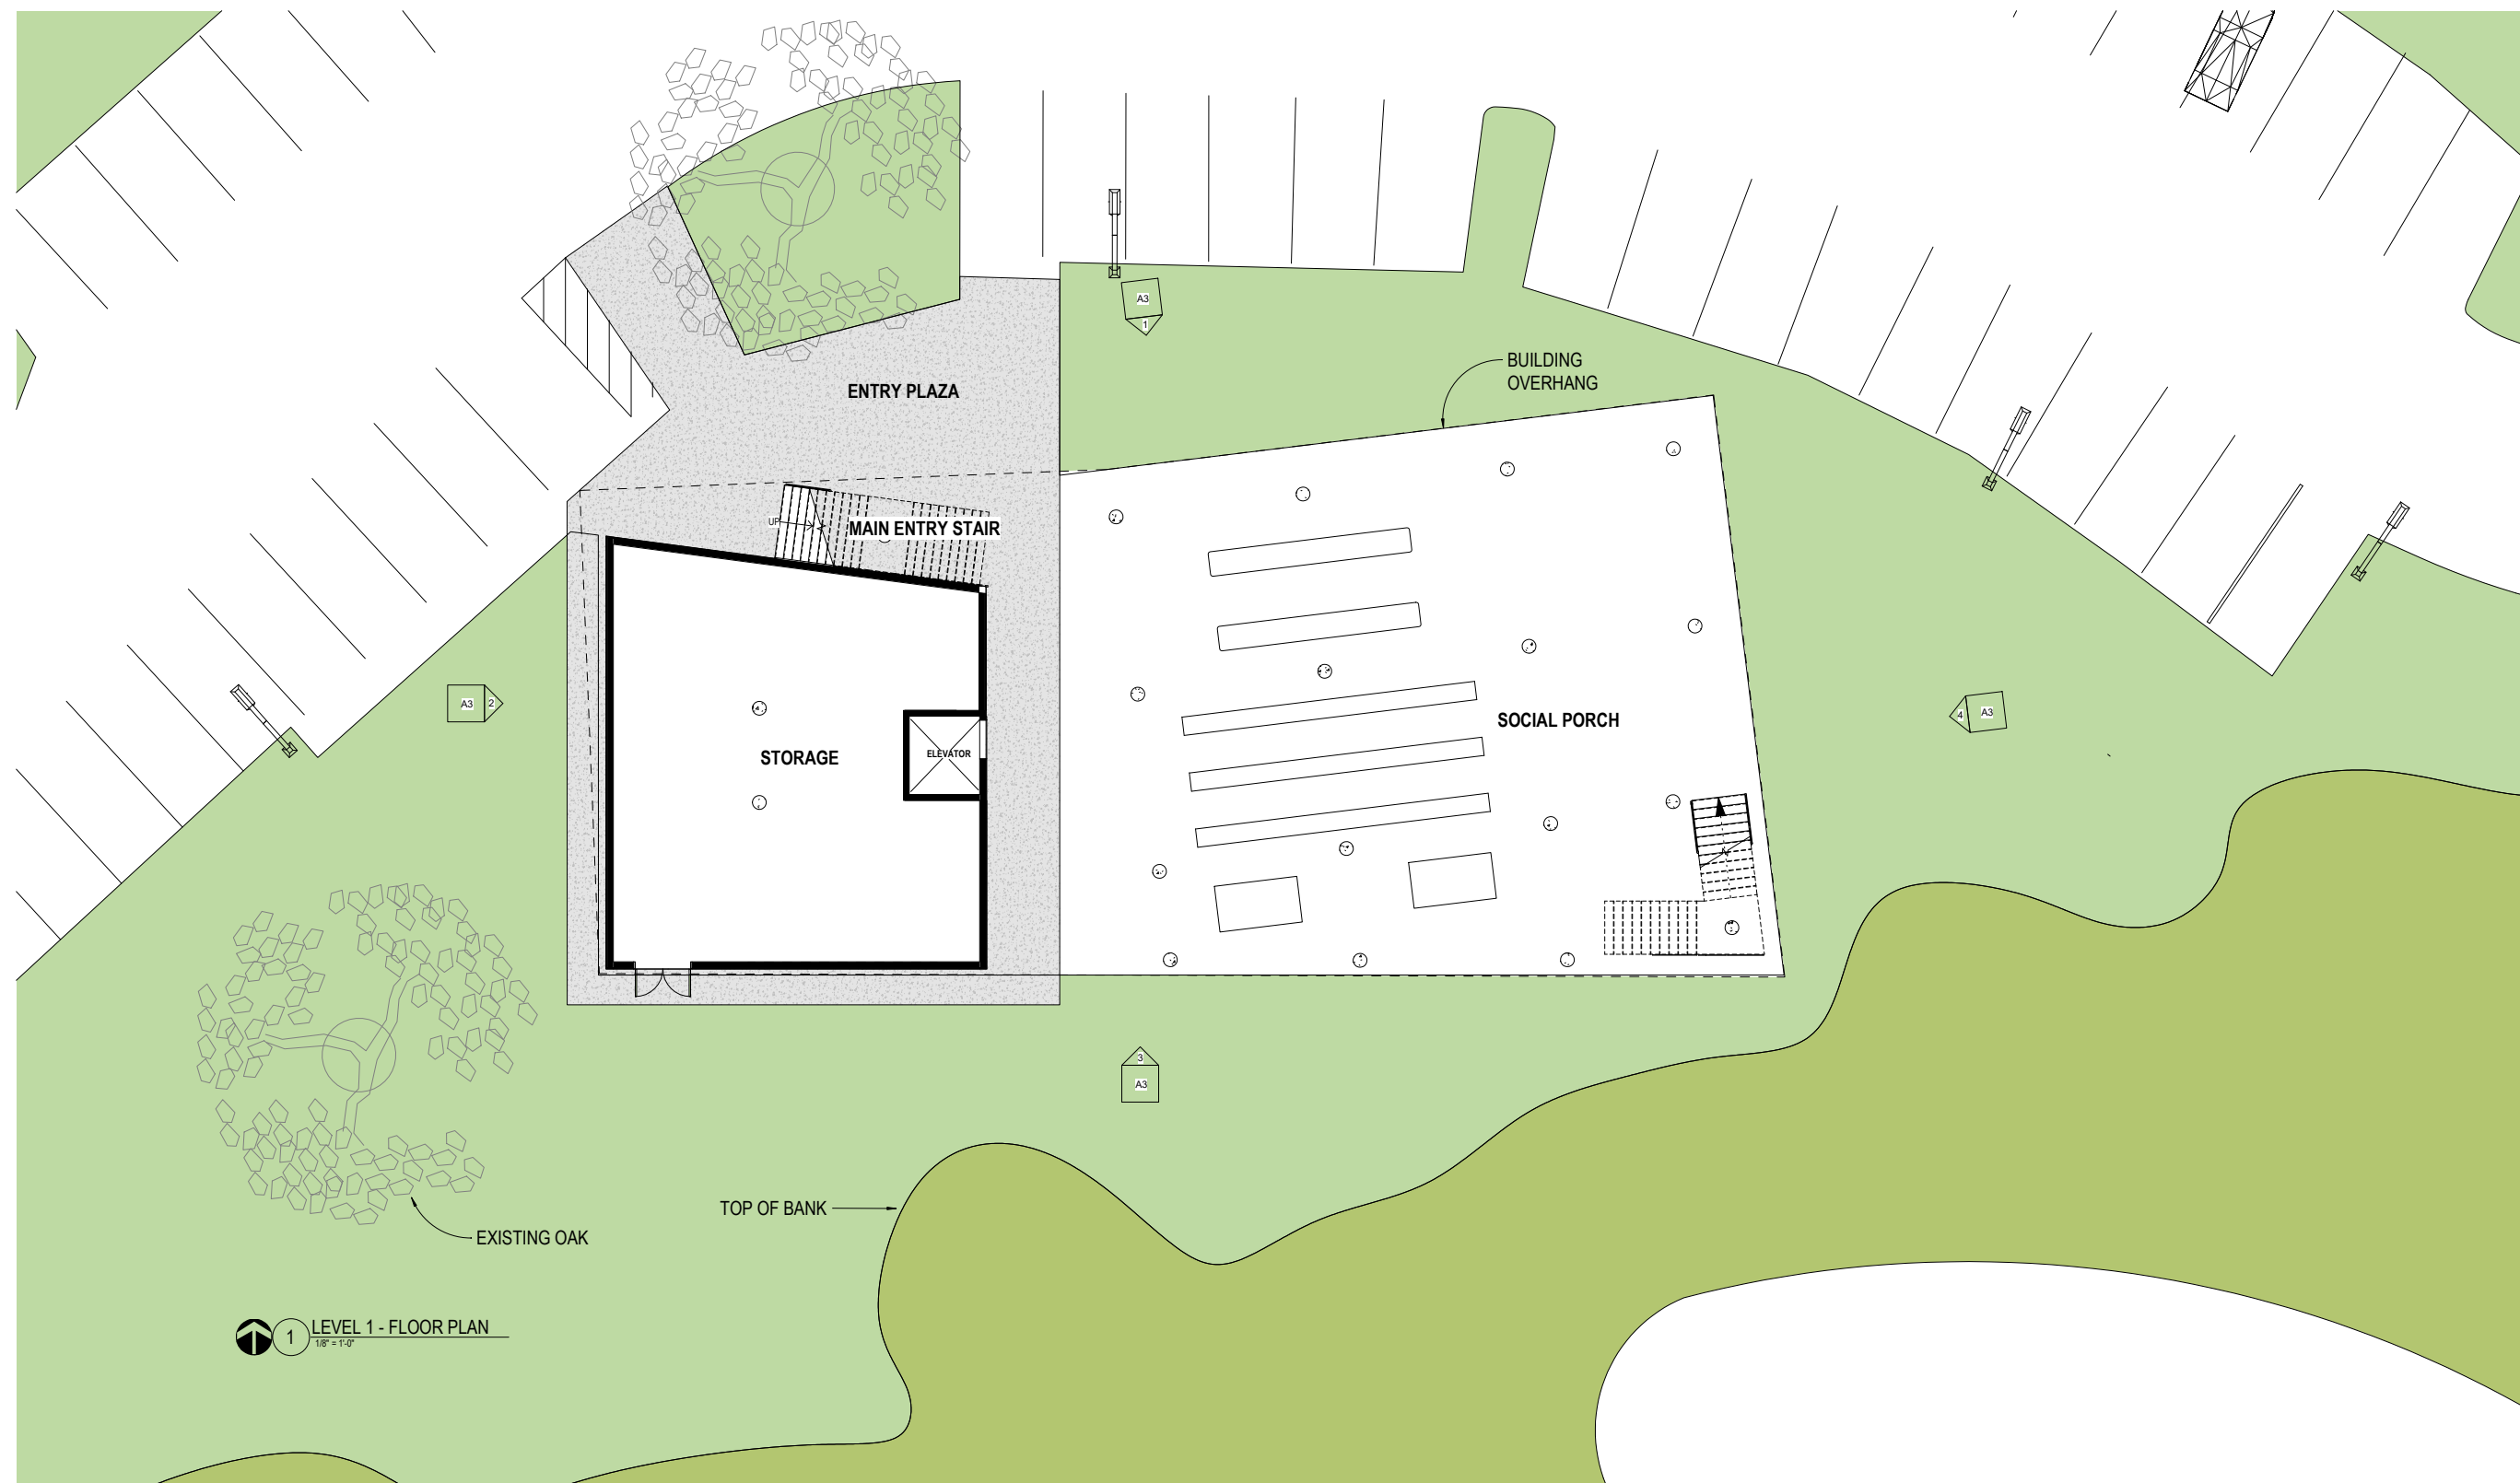


1 LEVEL 1 - FLOOR PLAN  
1/8" = 1'-0"




1 LEVEL 2 - FLOOR PLAN  
1/8" = 1'-0"

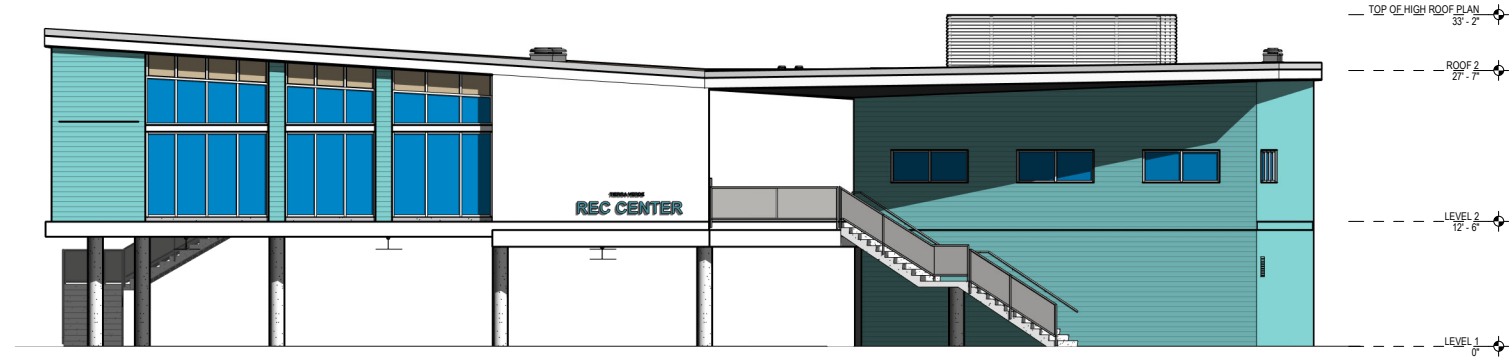


1 NORTH  
1/8" = 1'-0"

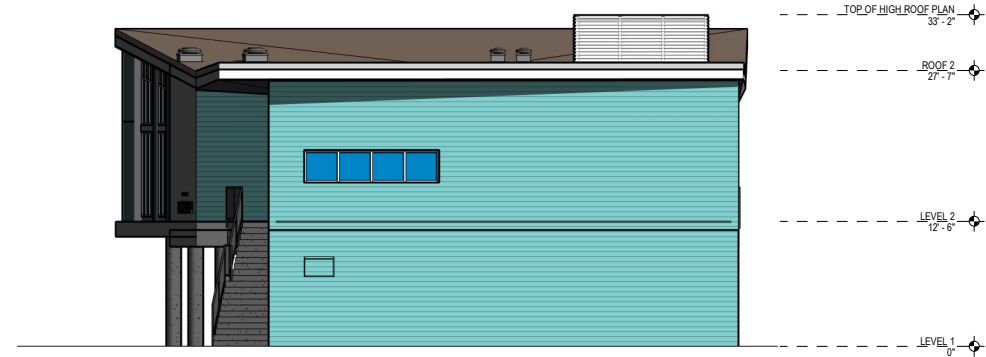

2 WEST  
1/8" = 1'-0"

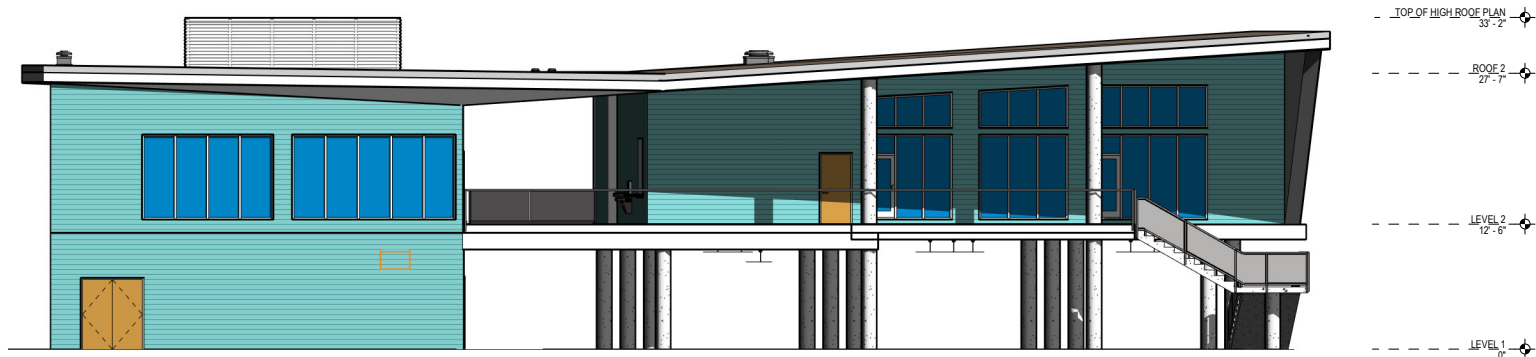

3 SOUTH  
1/8" = 1'-0"

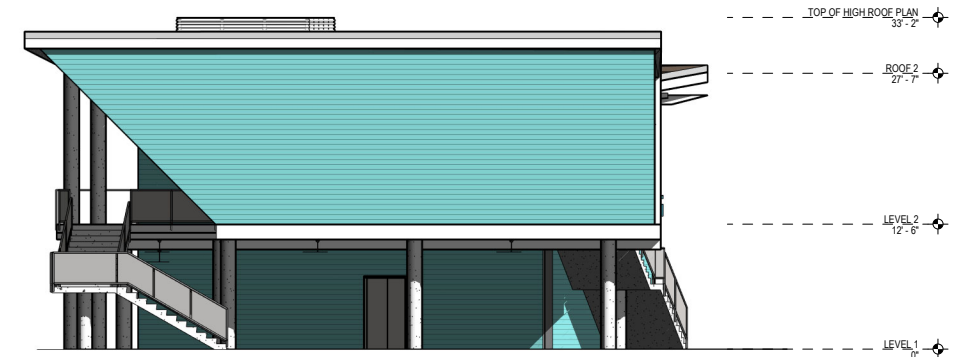

4 EAST  
1/8" = 1'-0"

EXTERIOR ELEVATIONS



TIERRA VERDE RECREATION CENTER

DATE 02/01/24

EXTERIOR ELEVATIONS

A3